



96


LED MARKER LIGHTS
WHELEN 4500 SERIES LIGHTBAR

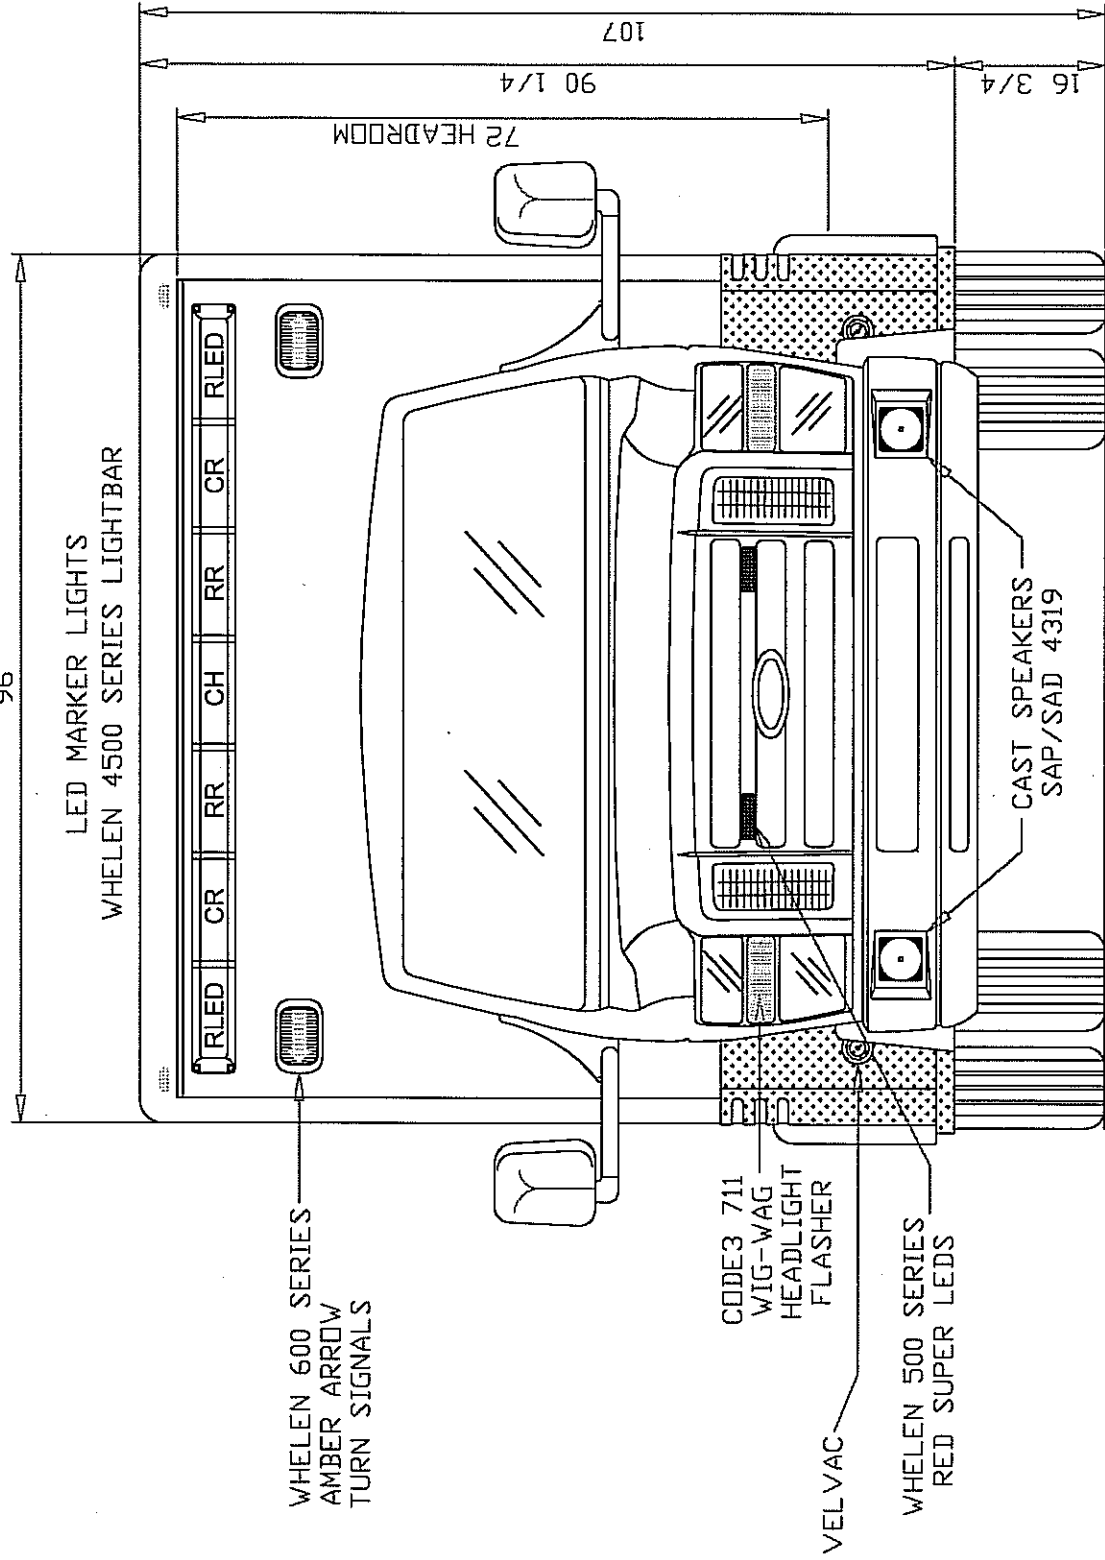

DRAWN BY: <i>Witzels</i>	REVISIONS	DRAWING TITLE: FRONT EXTERIOR VIEW - 72' H.R.
DATE: 01-01-06	MARQUE ~ ~ ~	TYPE/MODEL/CHASSIS TYPE III-170 BRIGADIER-FORD E450
<small>Drawings are representative only - theoretical sheets are approximate and may vary from the completed vehicle. DO NOT scale this drawing!</small>		DEALER / CUSTOMER/DEALER/CUSTOMER NAME
		UNIT NUMBER: #####
		PRINT NUMBER: T3-170BGDR-001

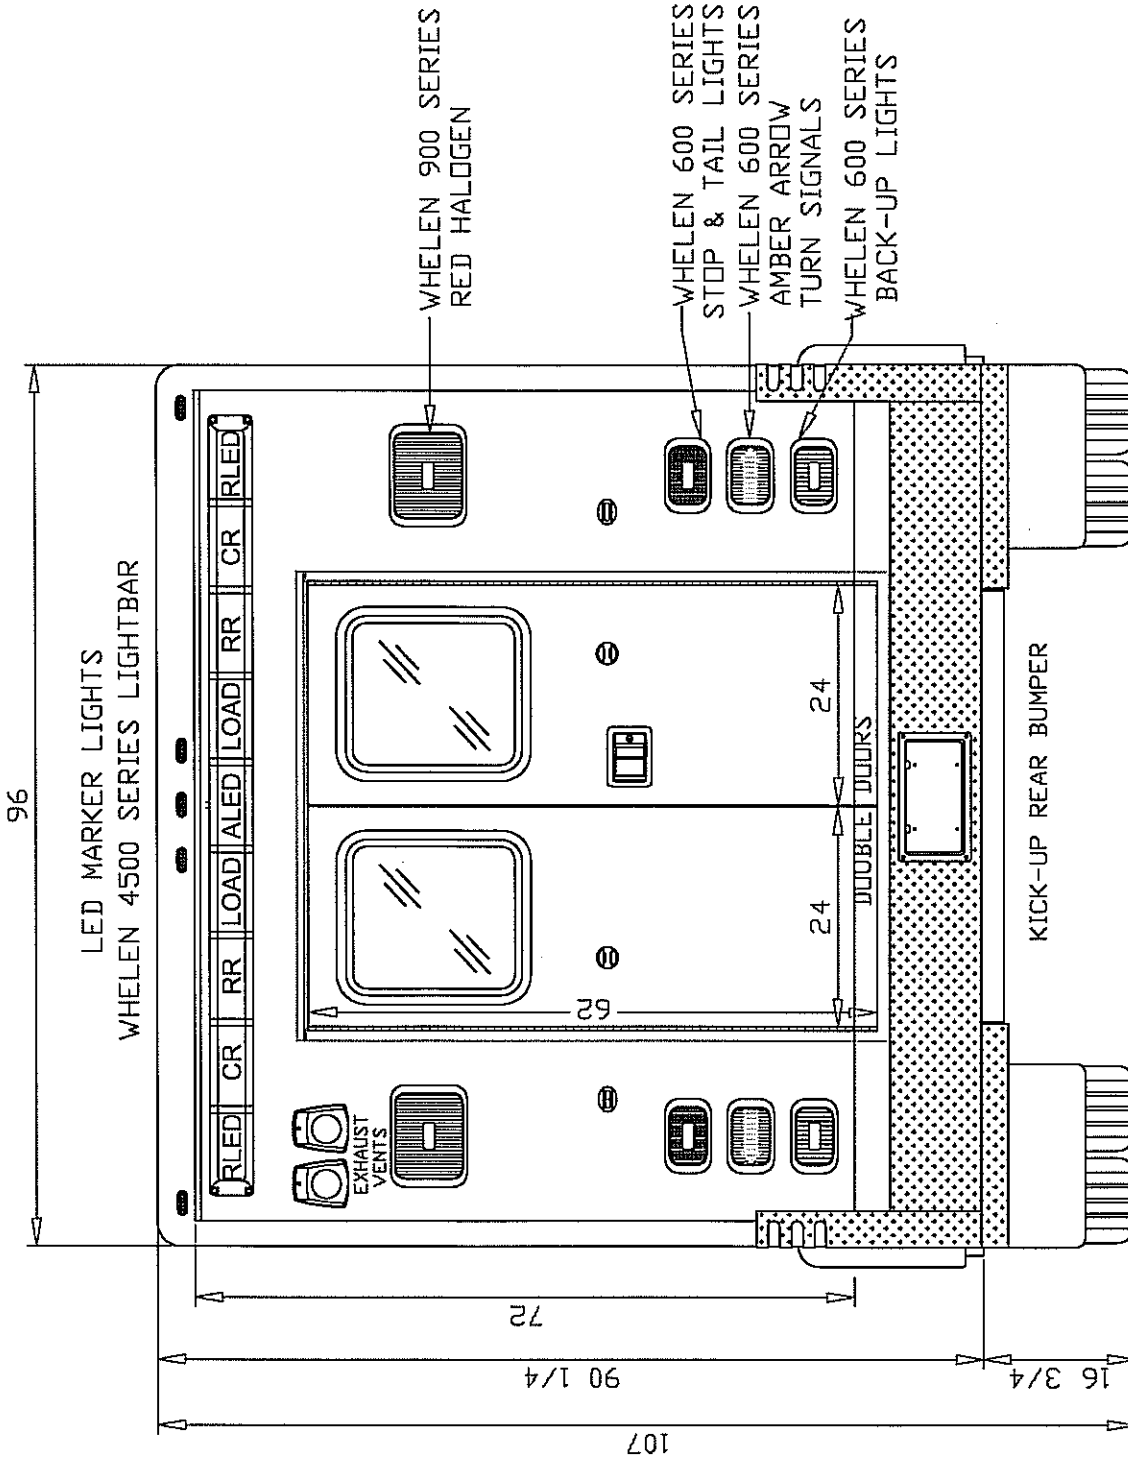


DRAWN BY: <i>J. Petzold</i>	REVISIONS	DRAWING TITLE: REAR EXTERIOR VIEW - 72' H.R.
DATE: 01-01-06	MARQUE ~ ~ ~ ~ ~	TYPE/MODEL/CHASSIS TYPE III-170 BRIGADIER-FORD E450
Drawing is representative only - Dimensions shown are approximate and may vary from the completed vehicle DO NOT scale this drawing!		DEALER / CUSTOMER: DEALER/CUSTOMER NAME
		UNIT NUMBER: #####
		PRINT NUMBER: T3-170BGDR-002

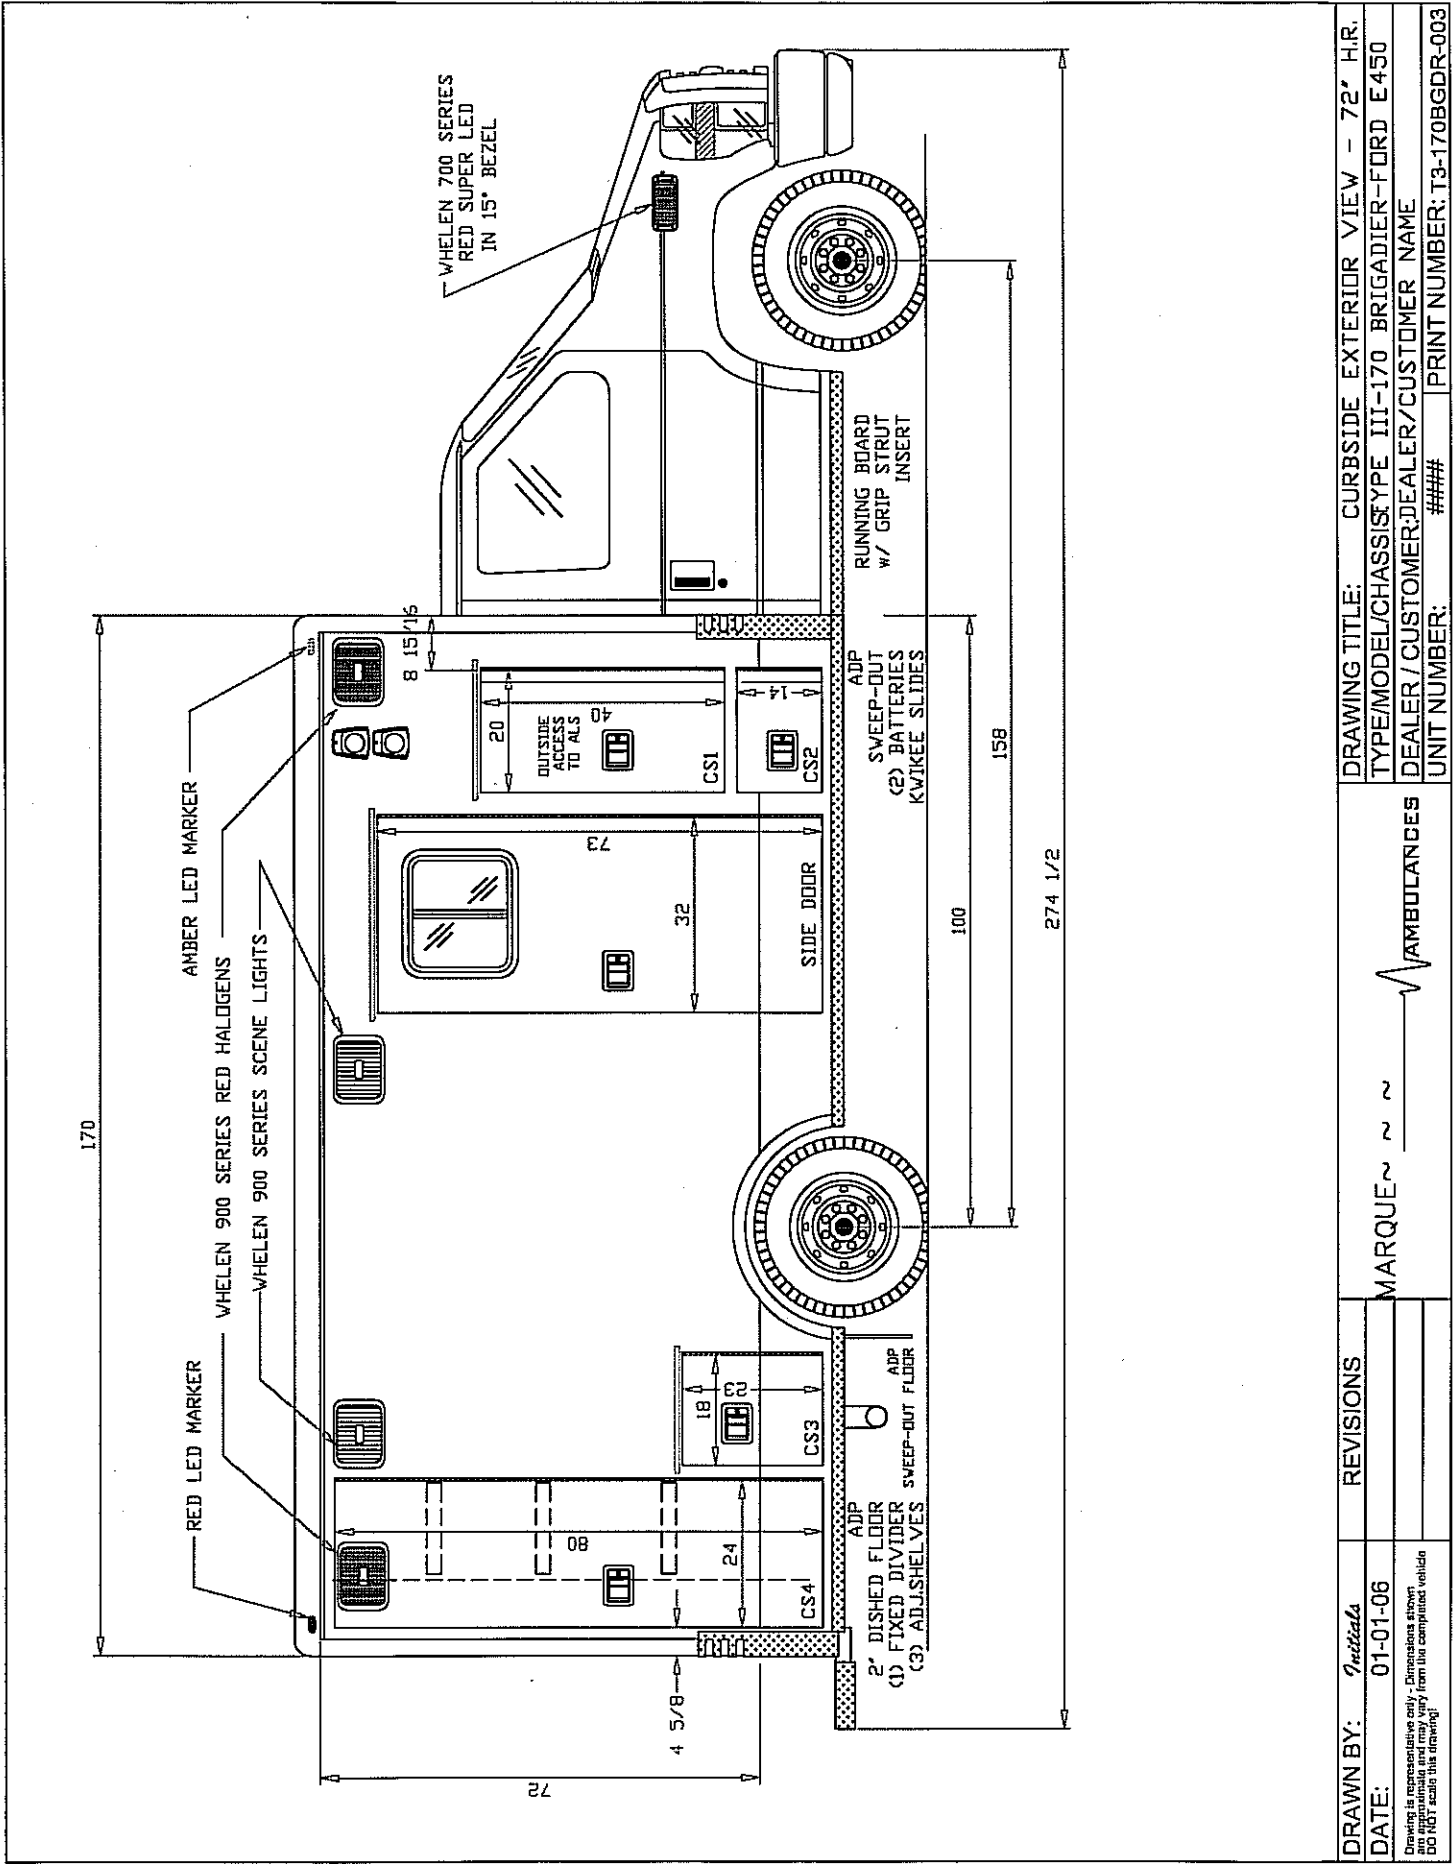


DRAWN BY: <i>Intella</i>	REVISIONS
DATE: 01-01-06	MARQUE ~ ~ ~
DRAWING TITLE: CURBSIDE EXTERIOR VIEW - 72" H.R.	
TYPE/MODEL/CHASSIS(TYPE III-170 BRIGADIER-FORD E450	
DEALER/CUSTOMER;DEALER/CUSTOMER NAME	
UNIT NUMBER: #####	PRINT NUMBER: T3-170BGDR-003

Drawing is representative only - Dimensions shown are not necessarily from the completed vehicle. DO NOT scale this drawing.

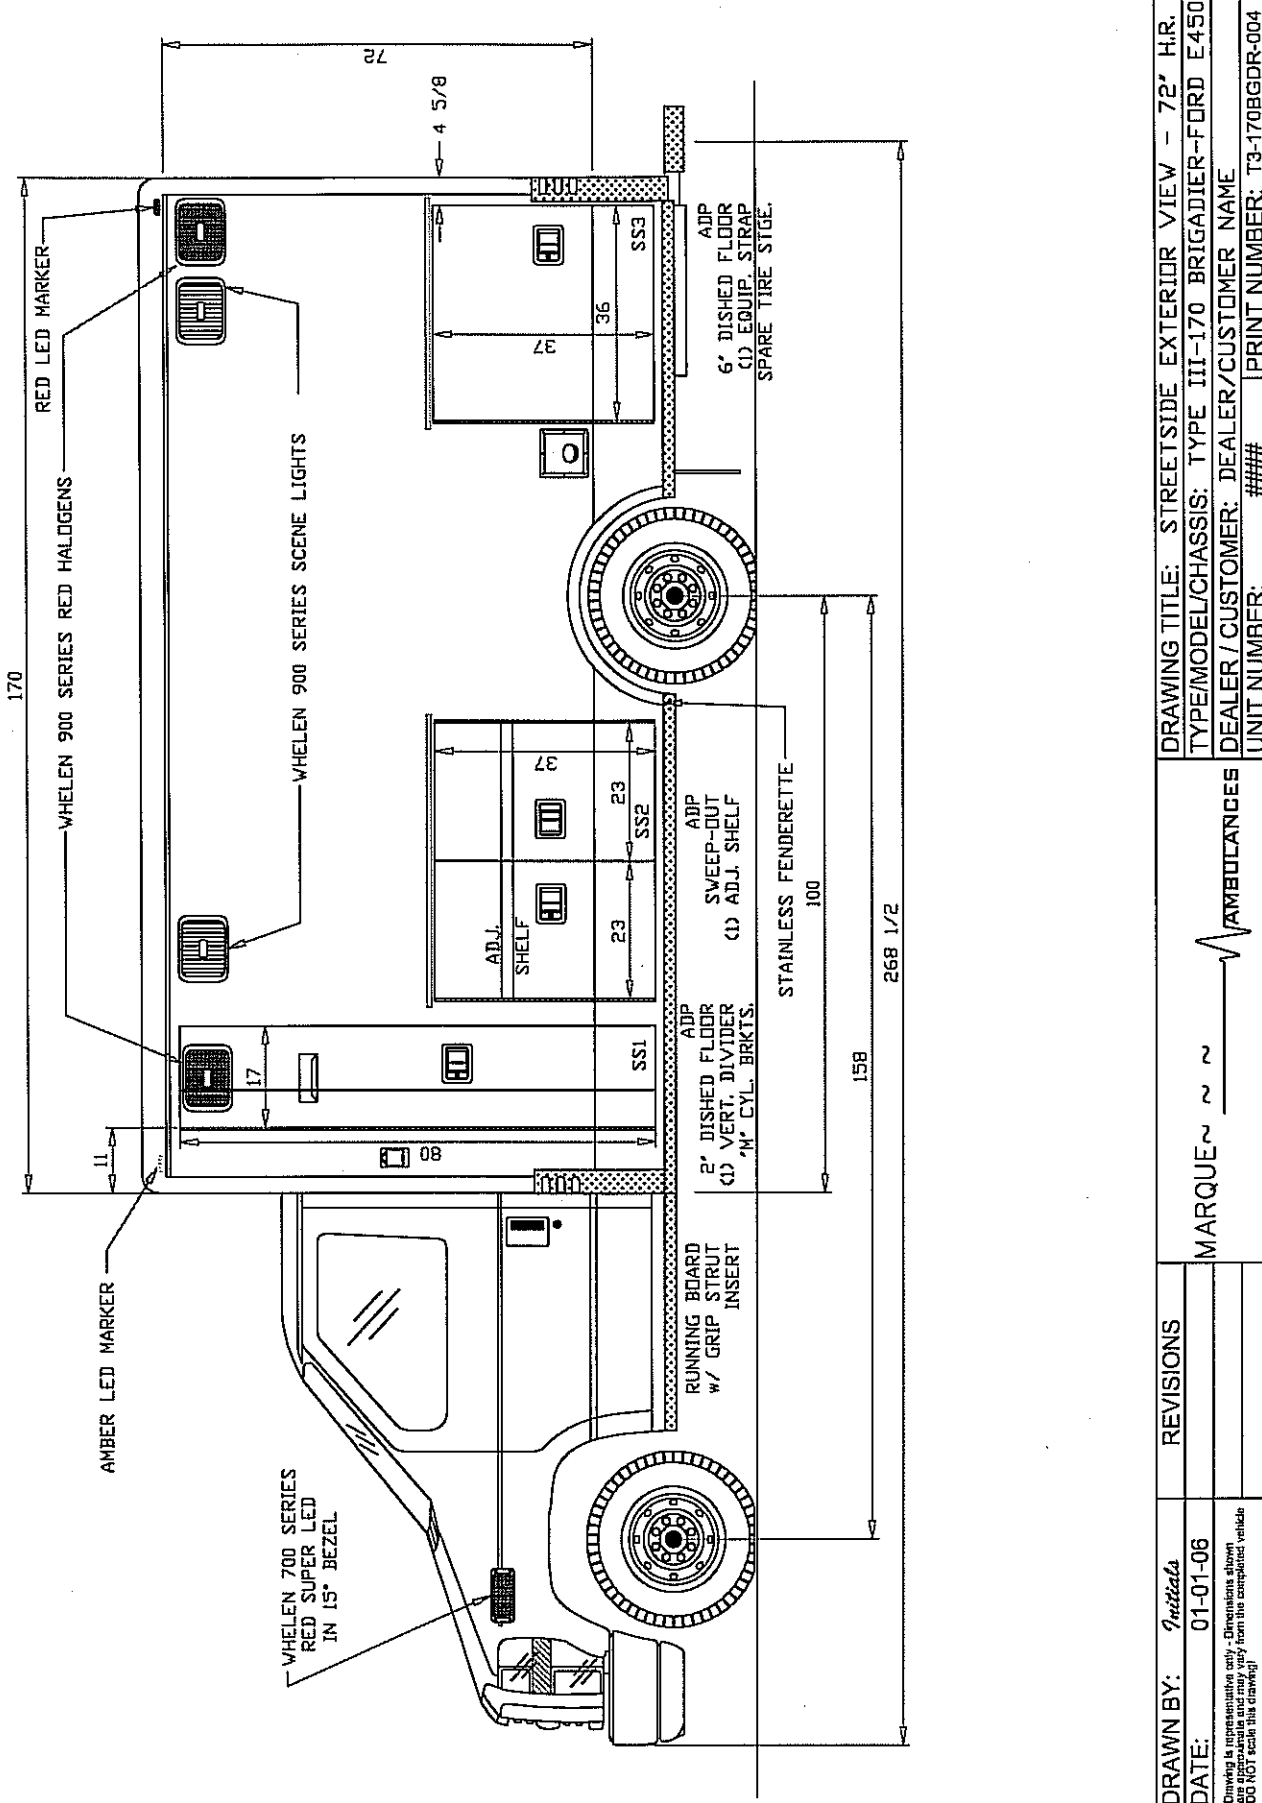


DRAWN BY: <i>Initials</i>	REVISIONS	DRAWING TITLE: STREETSIDE EXTERIOR VIEW - 72' H.R.
DATE: 01-01-08		TYPE/MODEL/CHASSIS: TYPE III-170 BRIGADIER-FORD E450
<small>Drawings in interpretation only. Dimensions shown are approximate and may vary from the completed vehicle DO NOT scale this drawing!</small>		DEALER / CUSTOMER: #
		UNIT NUMBER: ##### PRINT NUMBER: T3-170BGDR-004


MARQUE ~ ~ ~ AMBULANCES

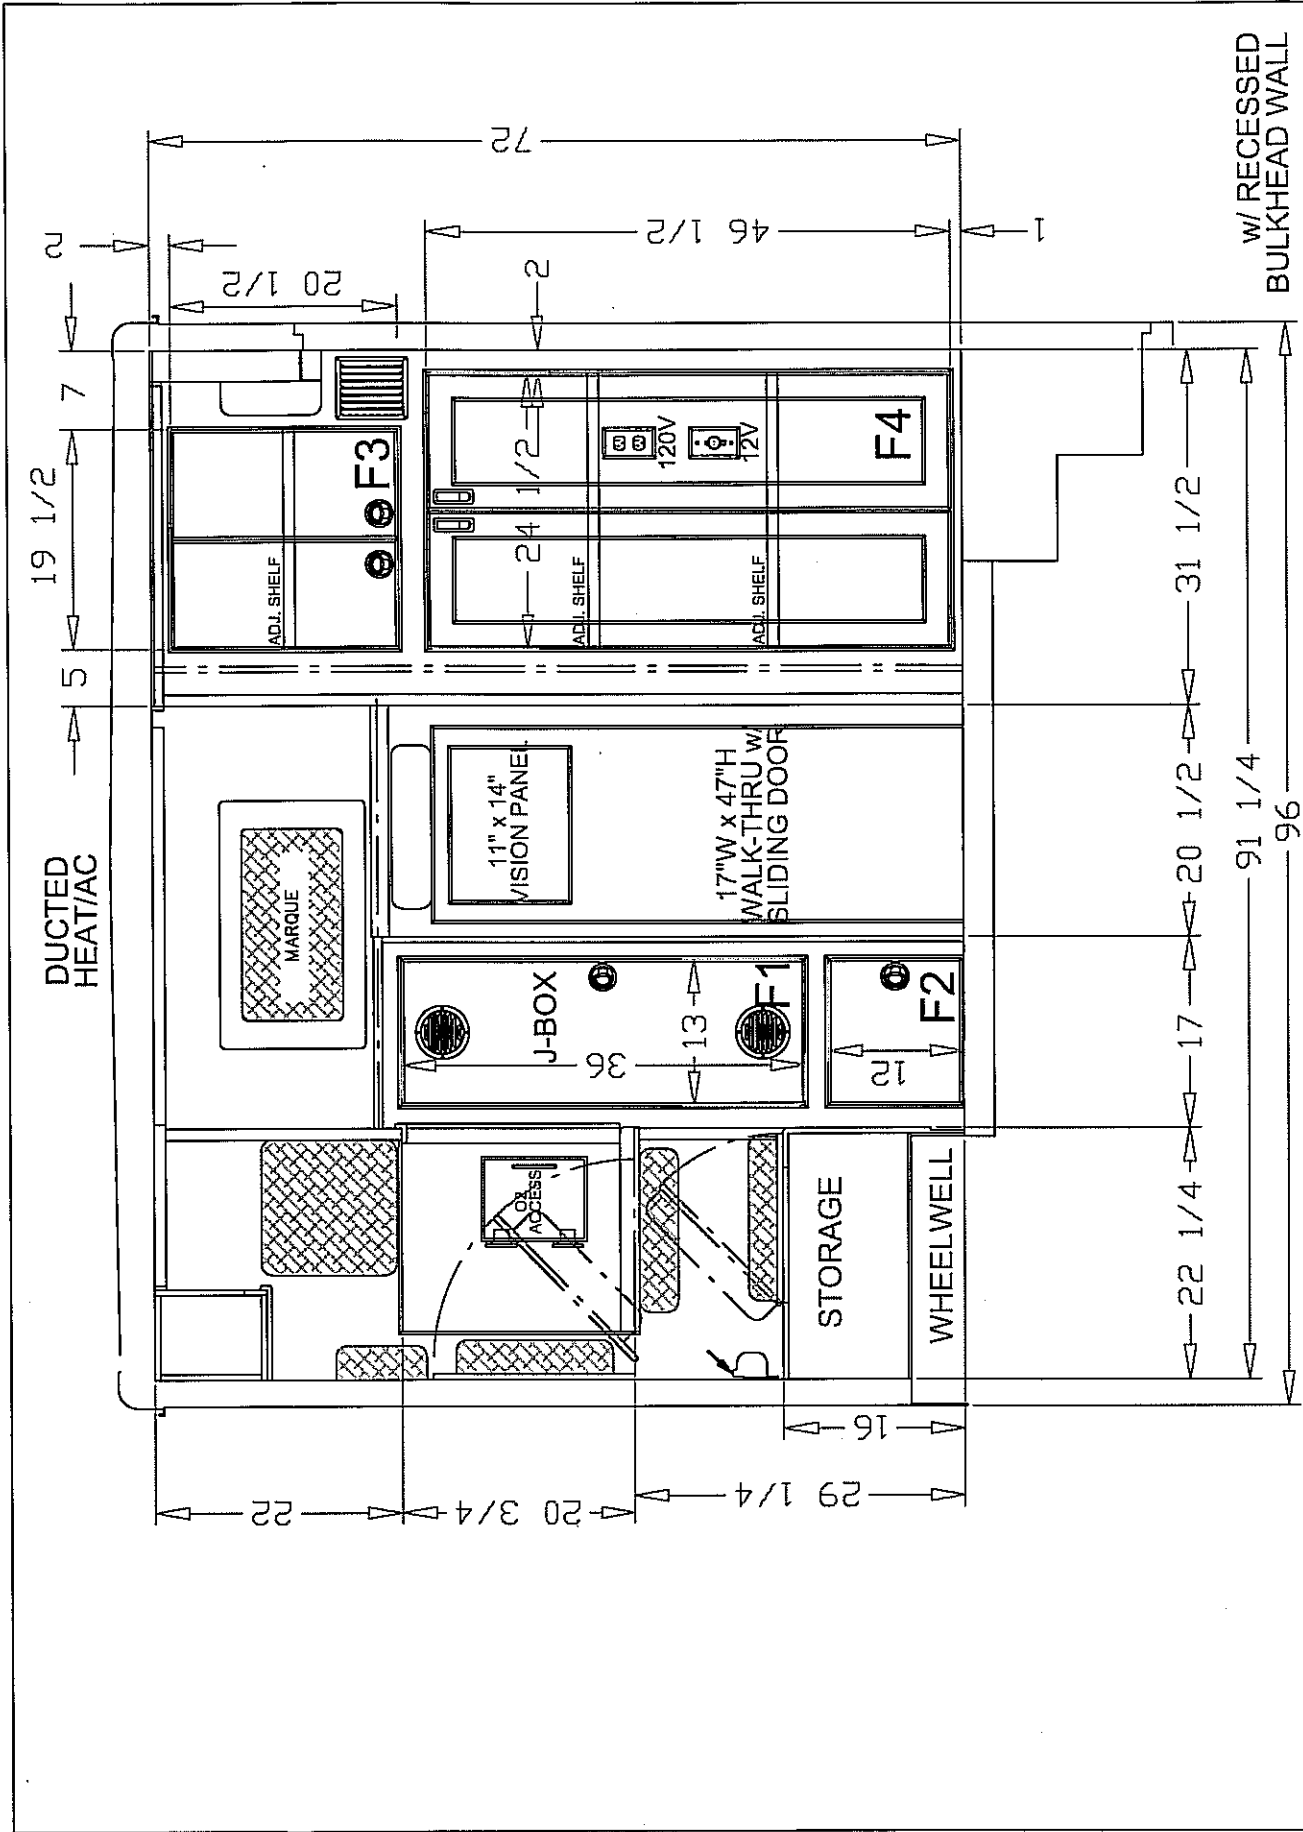


DRAWN BY: <i>Intella</i>	REVISIONS
DATE: 01-01-06	
<small>Drawing is representative only - Dimensions shown are approximate and may vary from the completed vehicle DO NOT scale this drawing!</small>	
MARQUE ~ AMBULANCES	
DRAWING TITLE: FRONT INTERIOR VIEW - 72" H.I.R.	
MODEL/TYPE/CHASSIS: TYPE III - 170MD BRIGADIER - E-450	
DEALER / CUSTOMER/DEALER/CUSTOMER NAME	
UNIT NUMBER: #####	PRINT NUMBER: T3-170MDBGDR-005

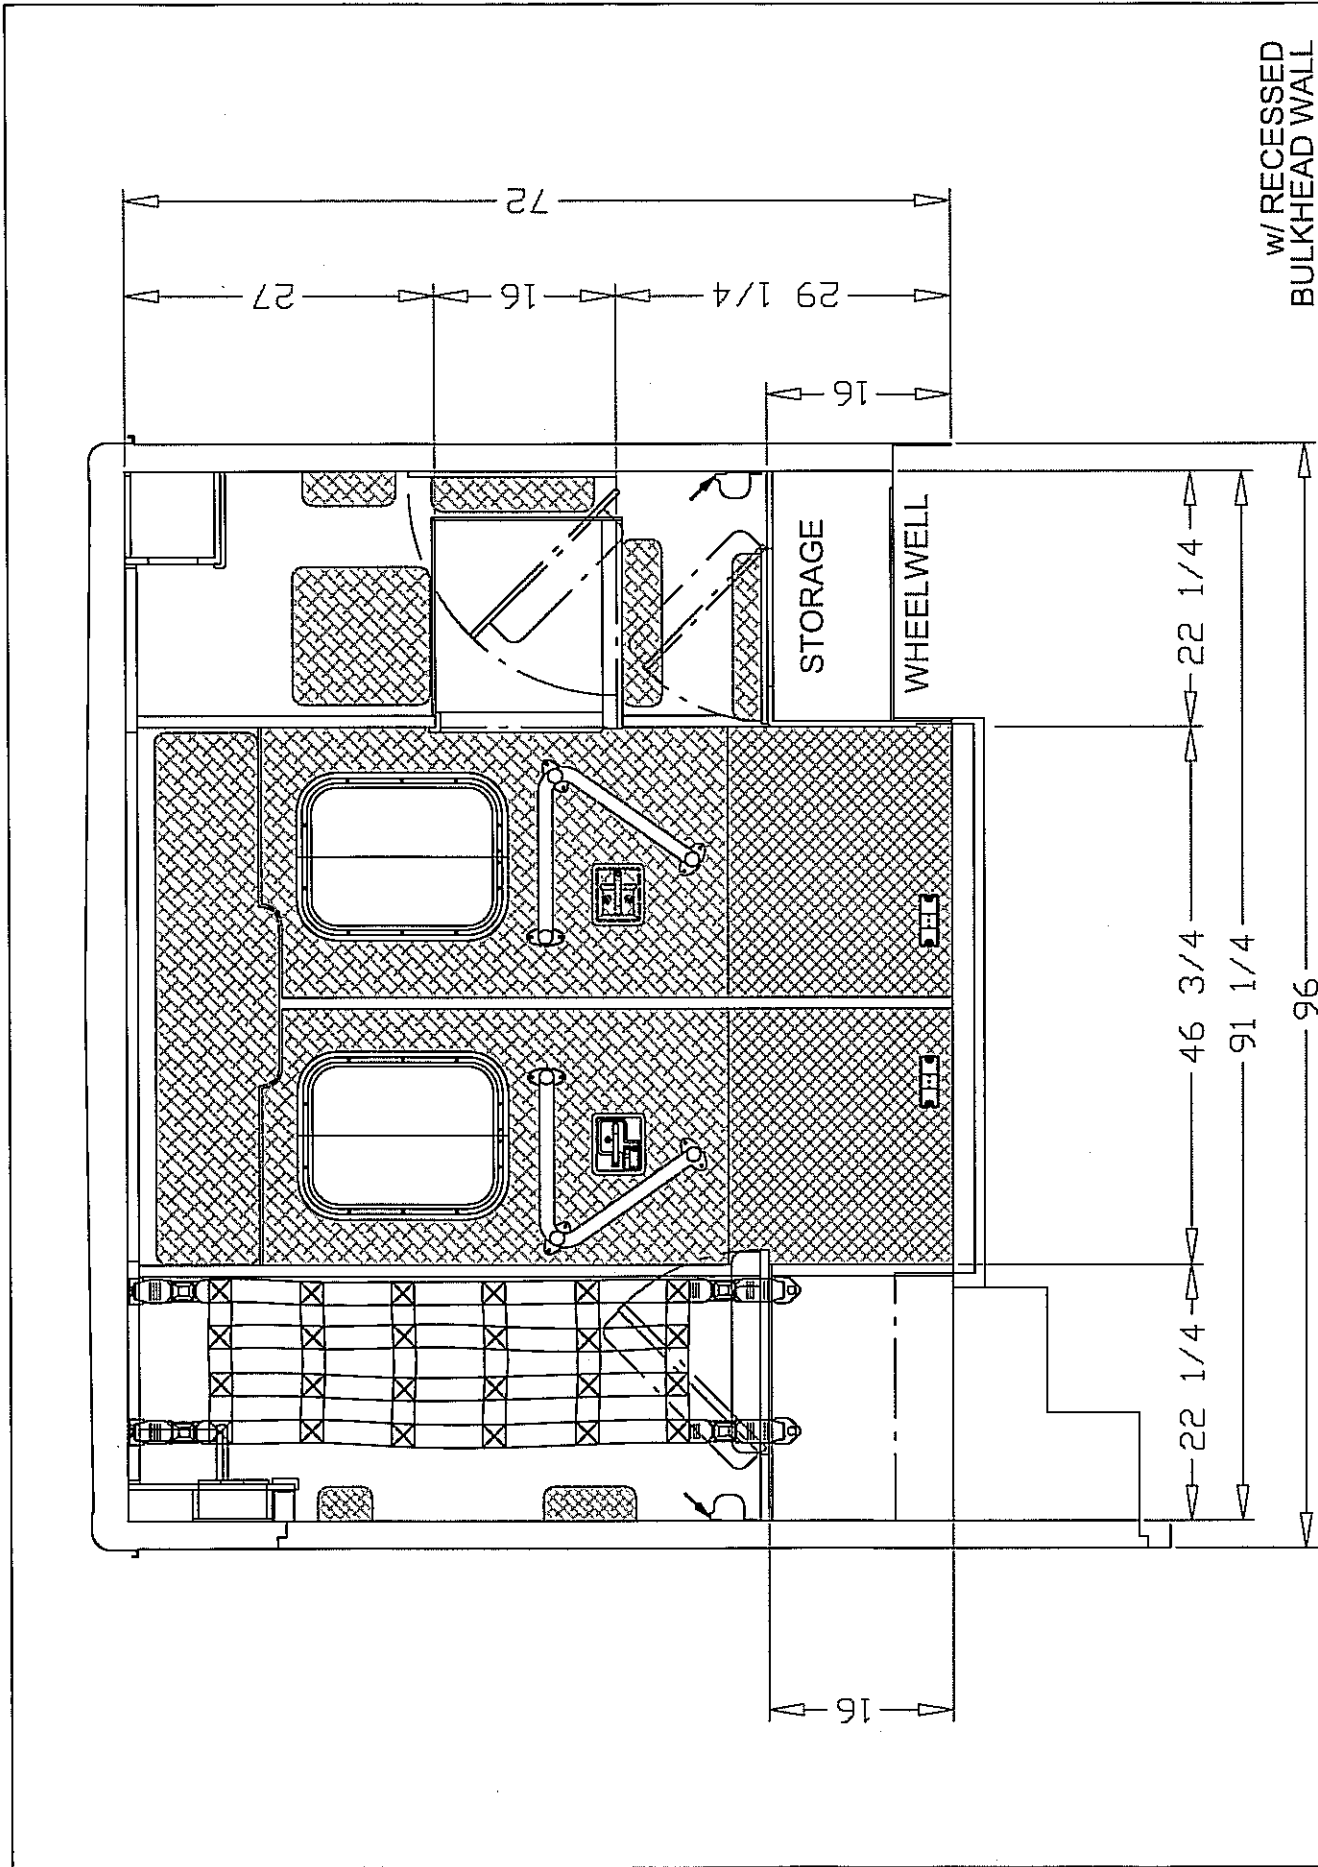


DRAWN BY: <i>Arctic</i>	REVISIONS	DRAWING TITLE: REAR INTERIOR VIEW
	DATE: 01-01-06	MODEL/TYPE/CHASSIS: TYPE III - 170MD BRIGADIER - E-450
Drawing is representative only - Dimensions shown are approximate and may vary from the completed vehicle. DO NOT scale this drawing!		DEALER/CUSTOMER: DEALER/CUSTOMER NAME
		UNIT NUMBER: #####
		PRINT NUMBER: T3-170MDBGDR-006

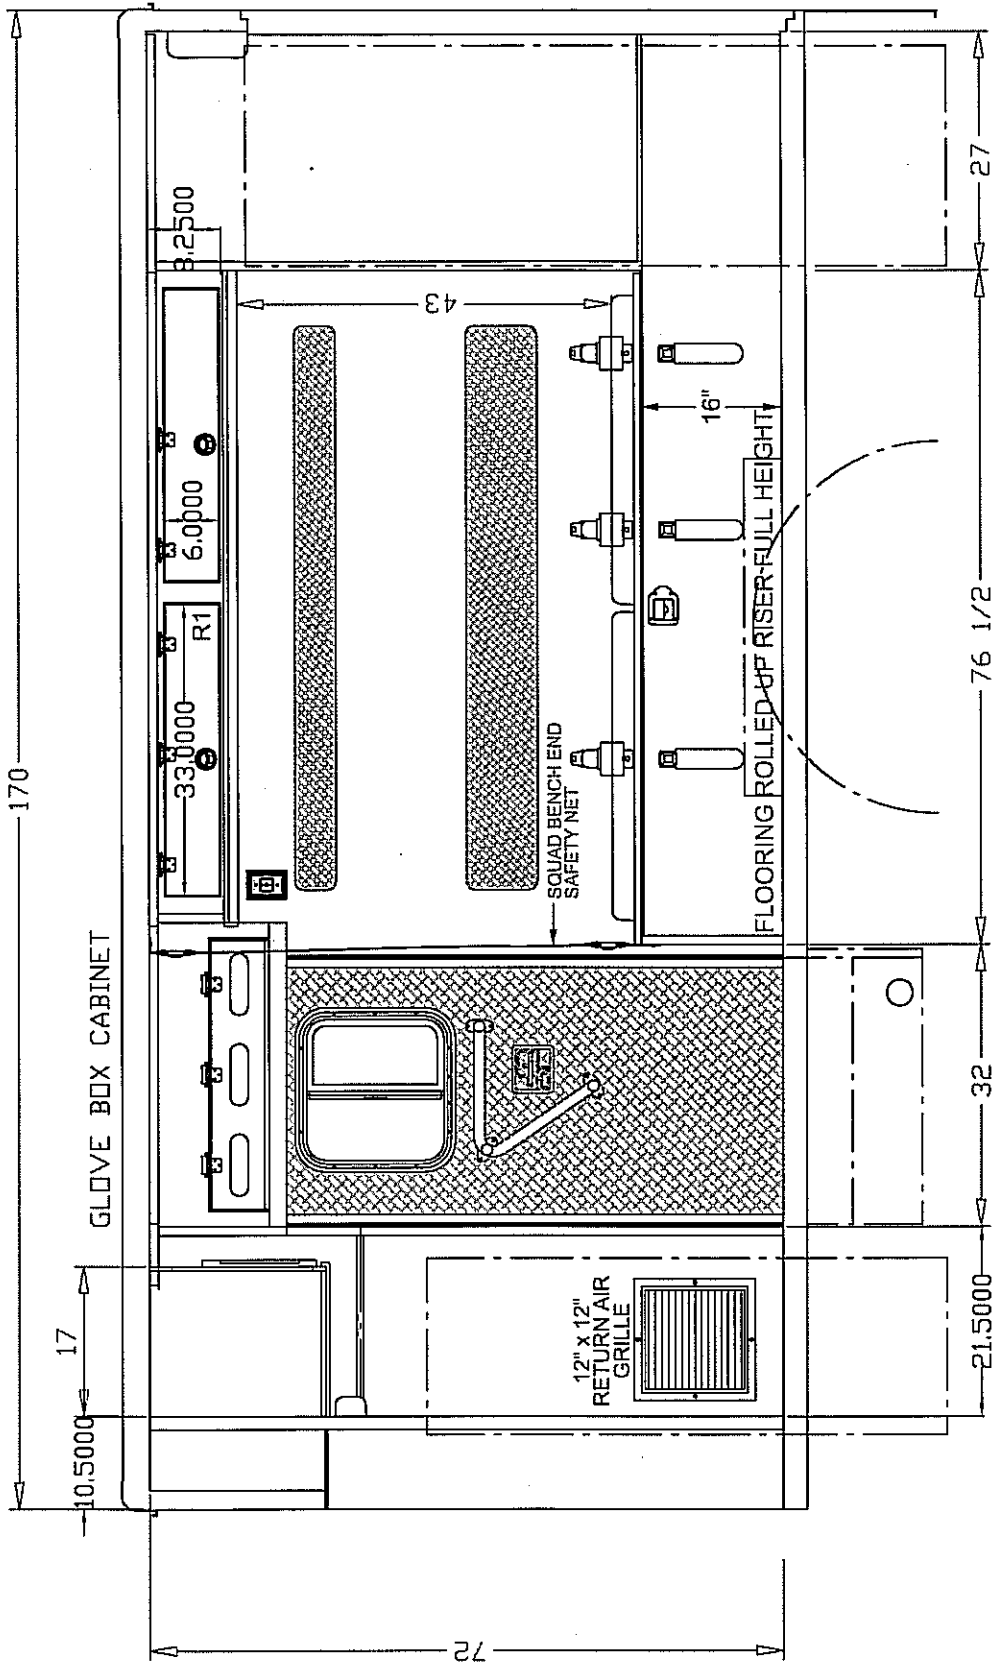

w/ RECESSED BULKHEAD WALL

 DRAWN BY: <i>medicals</i>	REVISIONS
DATE: 01-01-06	
<small>Drawing is representative only - Dimensions shown are approximate and may vary from the completed unit. DO NOT scale this drawing!</small>	
 MARQUE ~~~~~ AMBULANCES	
DRAWING TITLE: CURBSIDE INTERIOR VIEW - 72" H.R. MODEL/TYPE/CHASSIS: TYPE III - 170MD BRIGADIER - E-450 DEALER / CUSTOMER: DEALER/CUSTOMER NAME UNIT NUMBER: ##### PRINT NUMBER: T3-170MDBGDR-007	

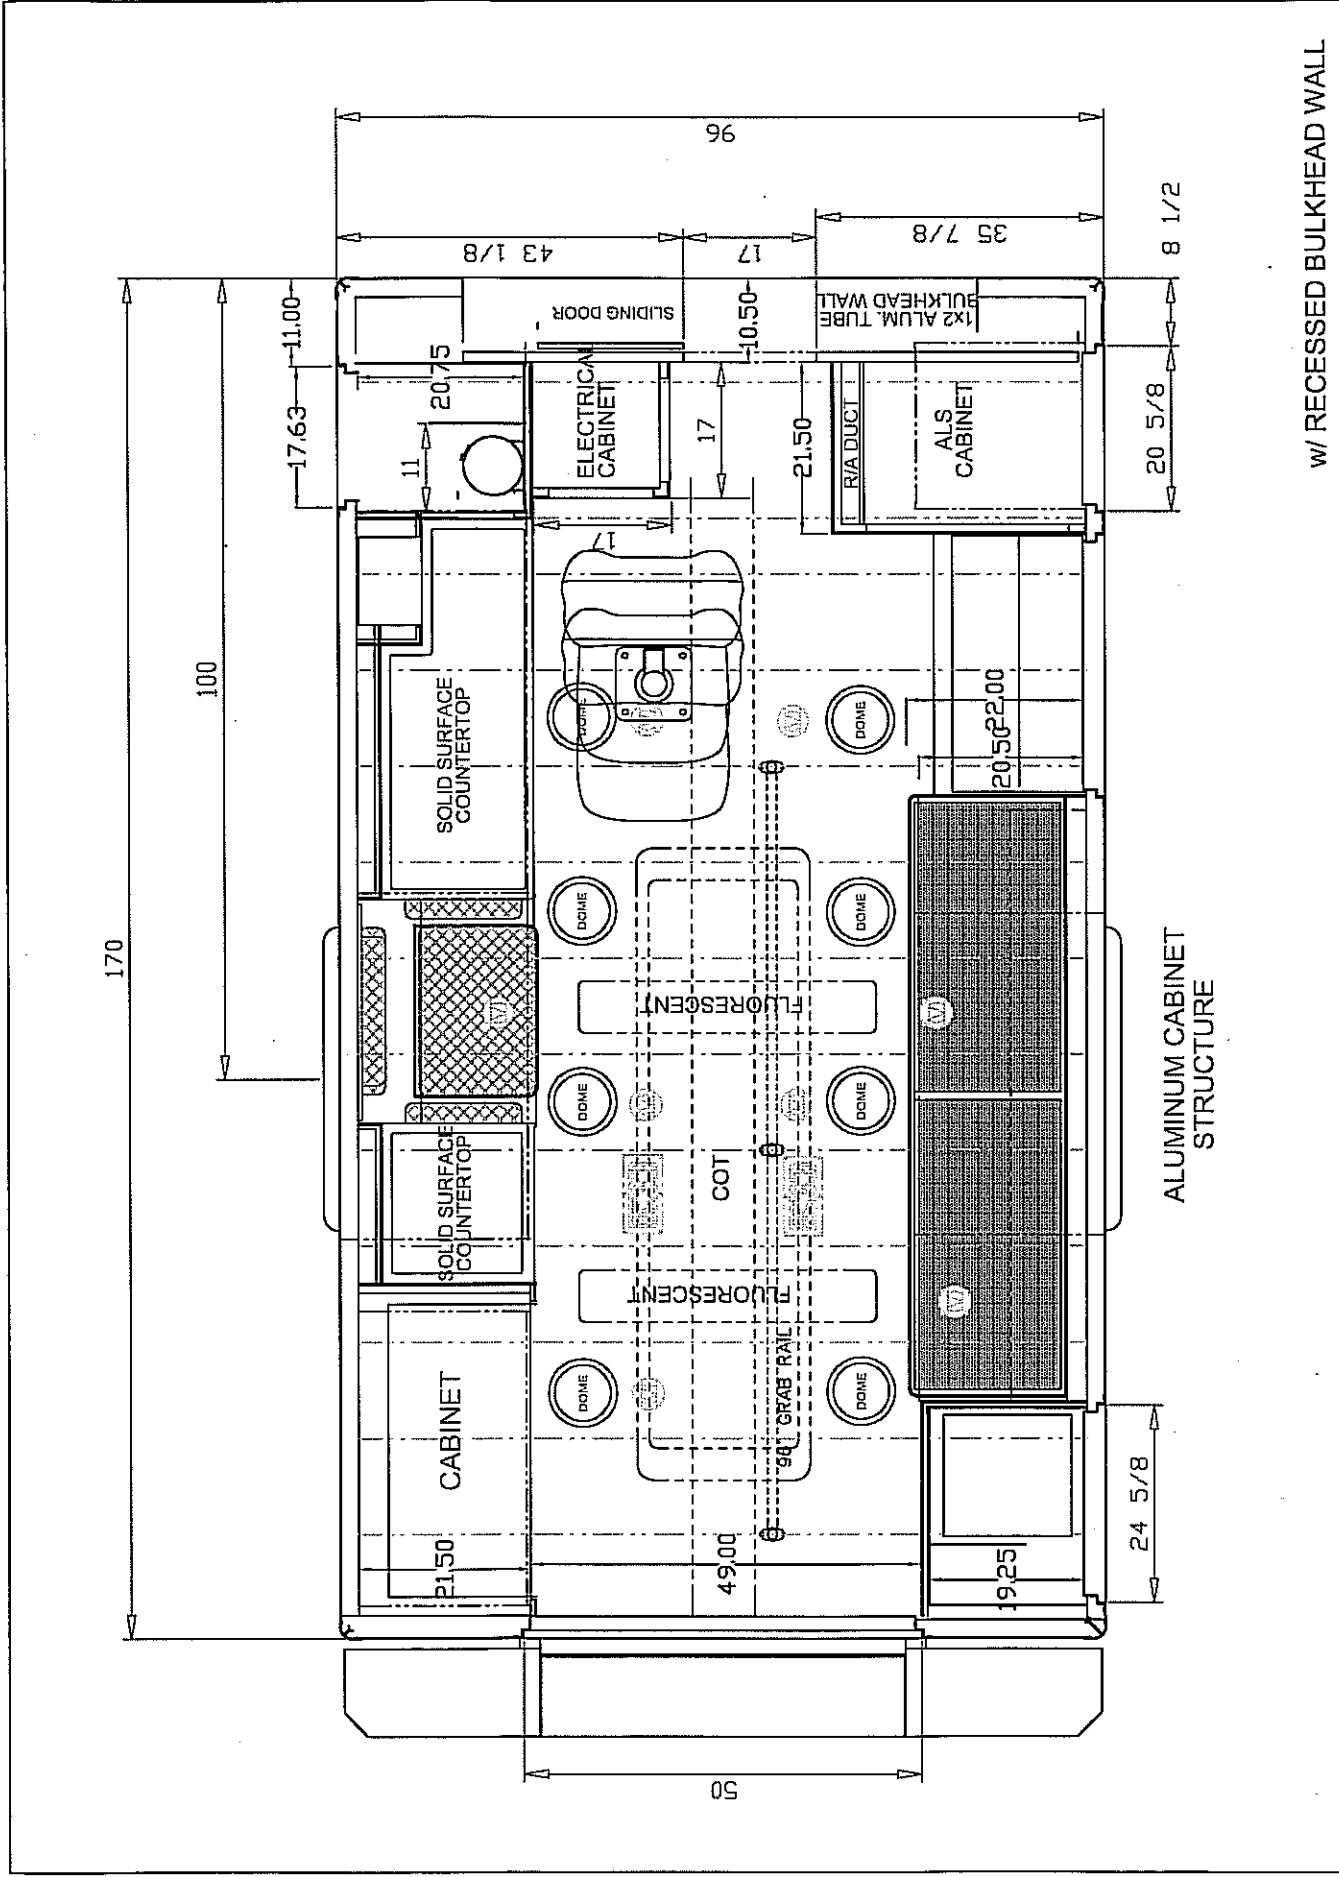

DRAWN BY: <i>metals</i>	REVISIONS	MARQUE ~ ~ ~	DRAWING TITLE: FLOOR PLAN
DATE: 01-01-06		AMBULANCES	TYPE/MODEL/CHASSIS: TYPE I - 170MD BRIGADIER - E-450
Drawing is representative only - Dimensions shown are approximate and only vary from the completed vehicle DO NOT base this drawing!			DEALER / CUSTOMER: DEALER/CUSTOMER NAME
			UNIT NUMBER: #####
			PRINT NUMBER: T1-170MDBGDR-009